



:\PROJ\889808\889808 07.dwg, S-1T1, 1/25/2010 10:11:06 AM

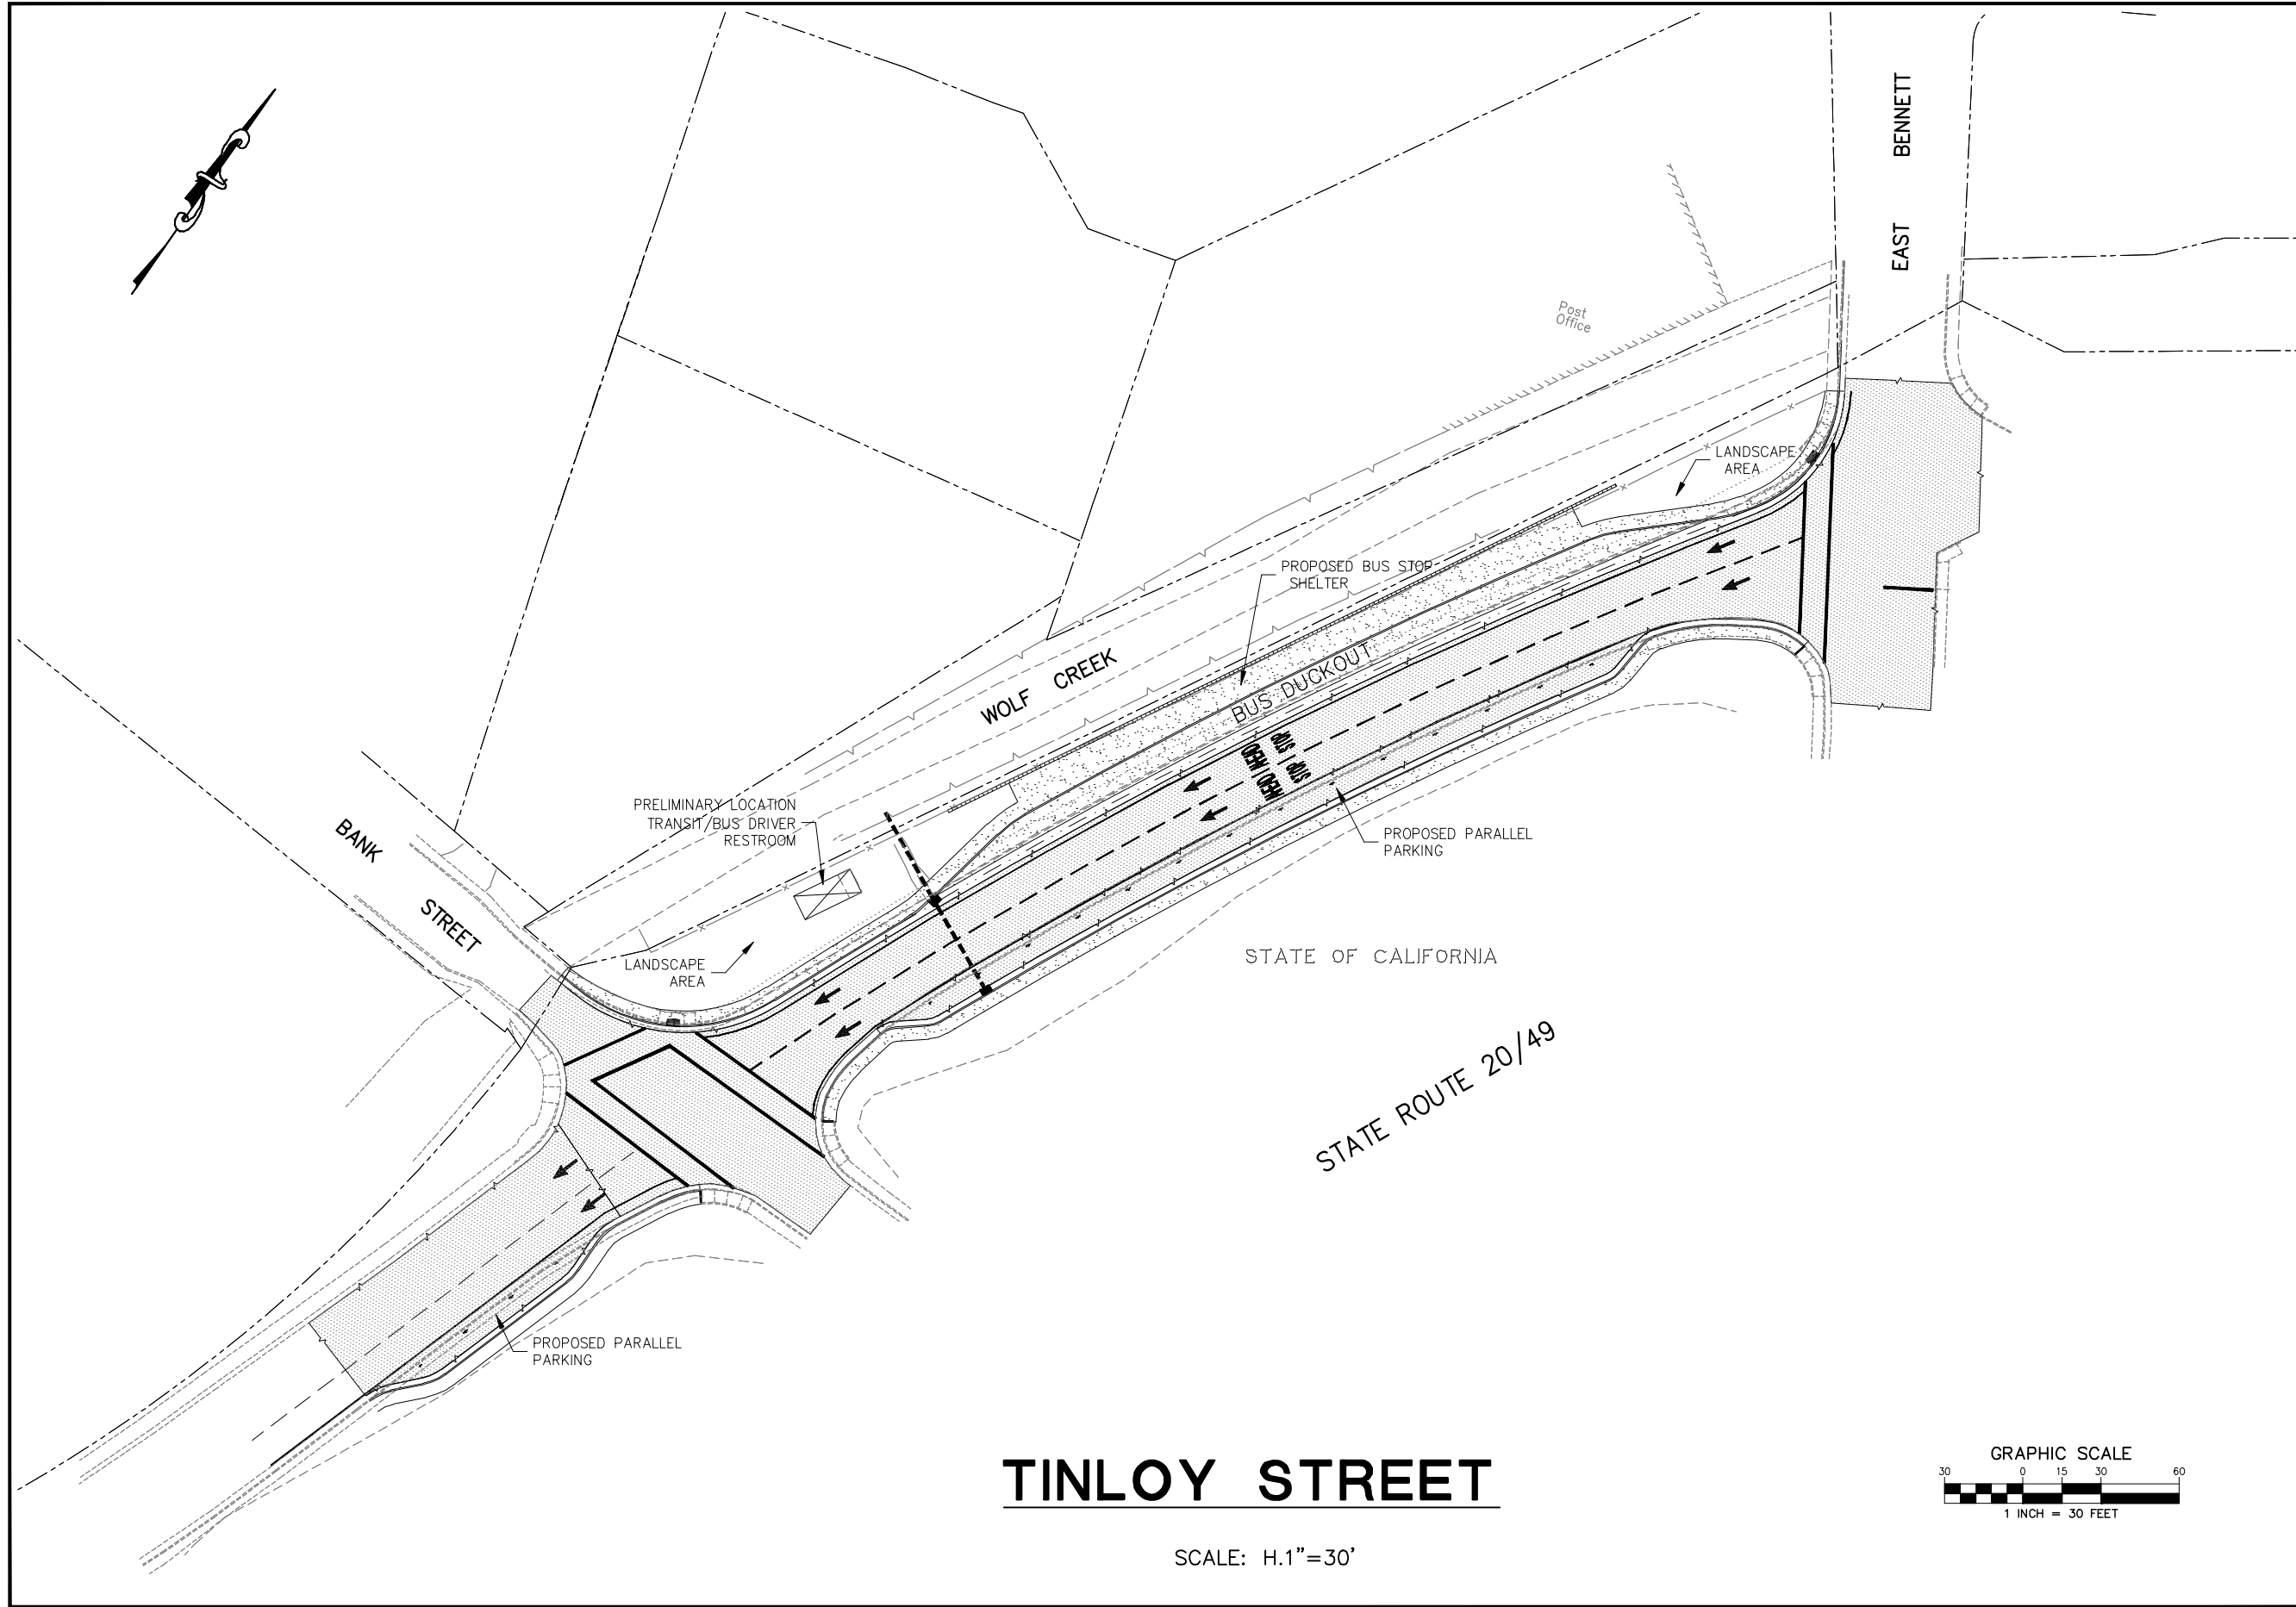

# TINLOY STREET

SCALE: 1/4" = 30'

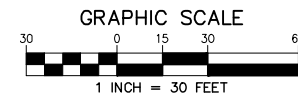

REVISIONS			
NO.	DESCRIPTION	BY	DATE

NEVADA COUNTY  
 DEPARTMENT OF PUBLIC WORKS  
 DESIGN/CONSTRUCTION DIVISION



GRASS VALLEY TRANSIT  
 TRANSFER STATION  
 CONCEPTUAL LAYOUT

DRAWING: P889808LOP  
 DESIGNED: MTM  
 DRAWN: MTM  
 CHECKED: KM  
 JOB NO: 889808  
 DATE: JAN 25, 2010

SHEET  
**1**  
 OF 1 SHEETS